


AUTOMOBILE MALL-DEEP, BHOPAL

1

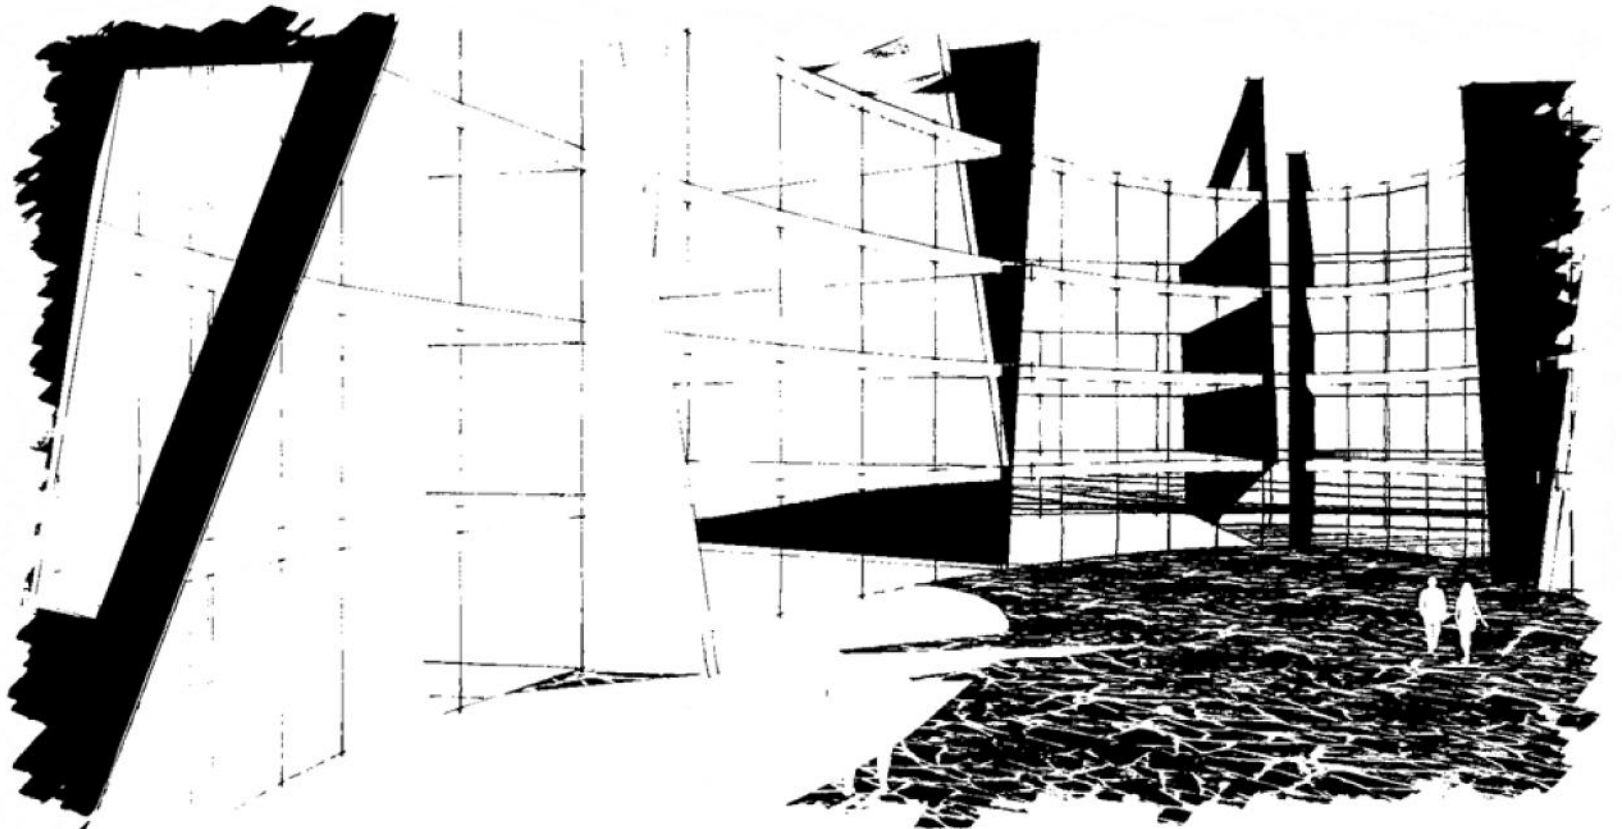

DESIGN PRESENTATION




SHUBHALAY[®]
॥ सुख, संपत्ति घर आवे ॥
Urban Research & Development

PTC
DESIGNS

CONCEPT

2

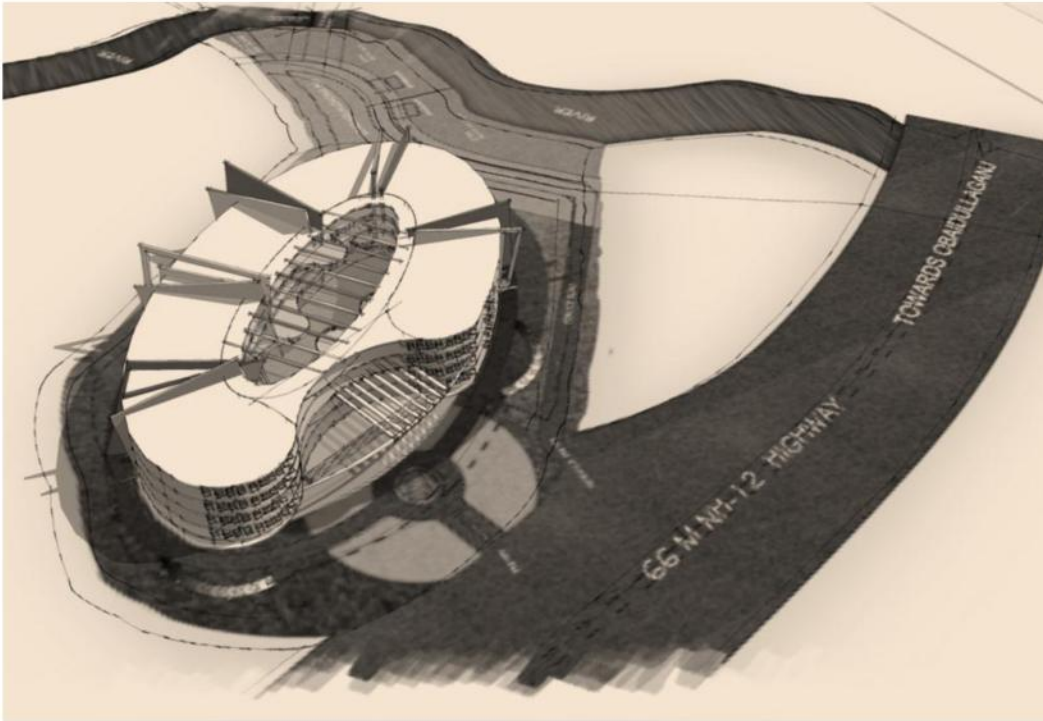

BUILT FORM IS DERIVED FROM THE SHAPE OF THE SITE,

WHY CURVE?

SINCE, CURVED GEOMETRY GIVES MAXIMUM SHOWCASE AREA,

WHY PLANER SURFACES?

ALSO, PLANER SURFACES ARE BREAKING THE MONOTONY OF THE CURVE

THIS GEOMETRICAL PLAY BRINGS THE ELEMENT OF SURPRISE AND INTEREST TO THE DESIGN


TOP VIEW

SITE PLAN

3


PLOT AREA – 44349 SQ.M.-10.9 ACRES

DESCRIPTION	PERMISSIBLE	PROPOSED (SQ.M.)
GROUND COVERAGE	40%(17739)	17734
F. S. I.	1:3.0(133047)	123300
BUILDING HEIGHT	30M	30M

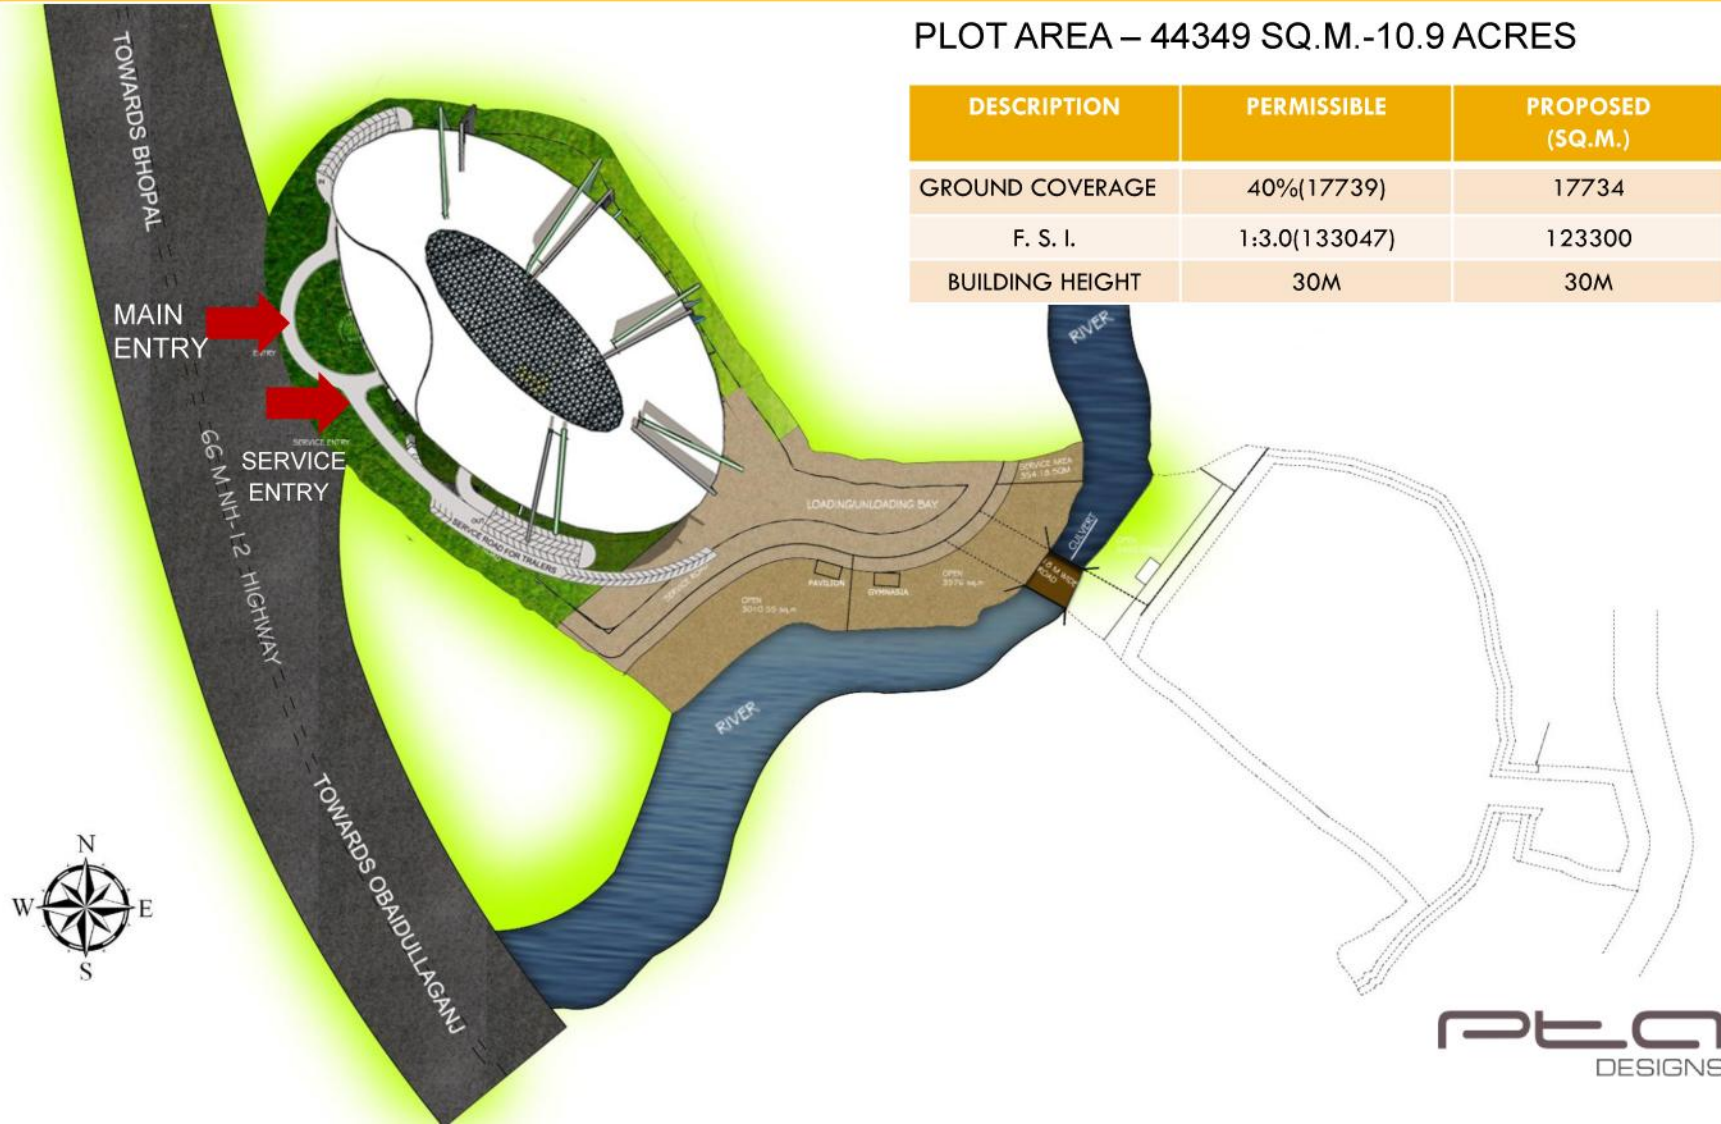


GROUND FLOOR PLAN

4

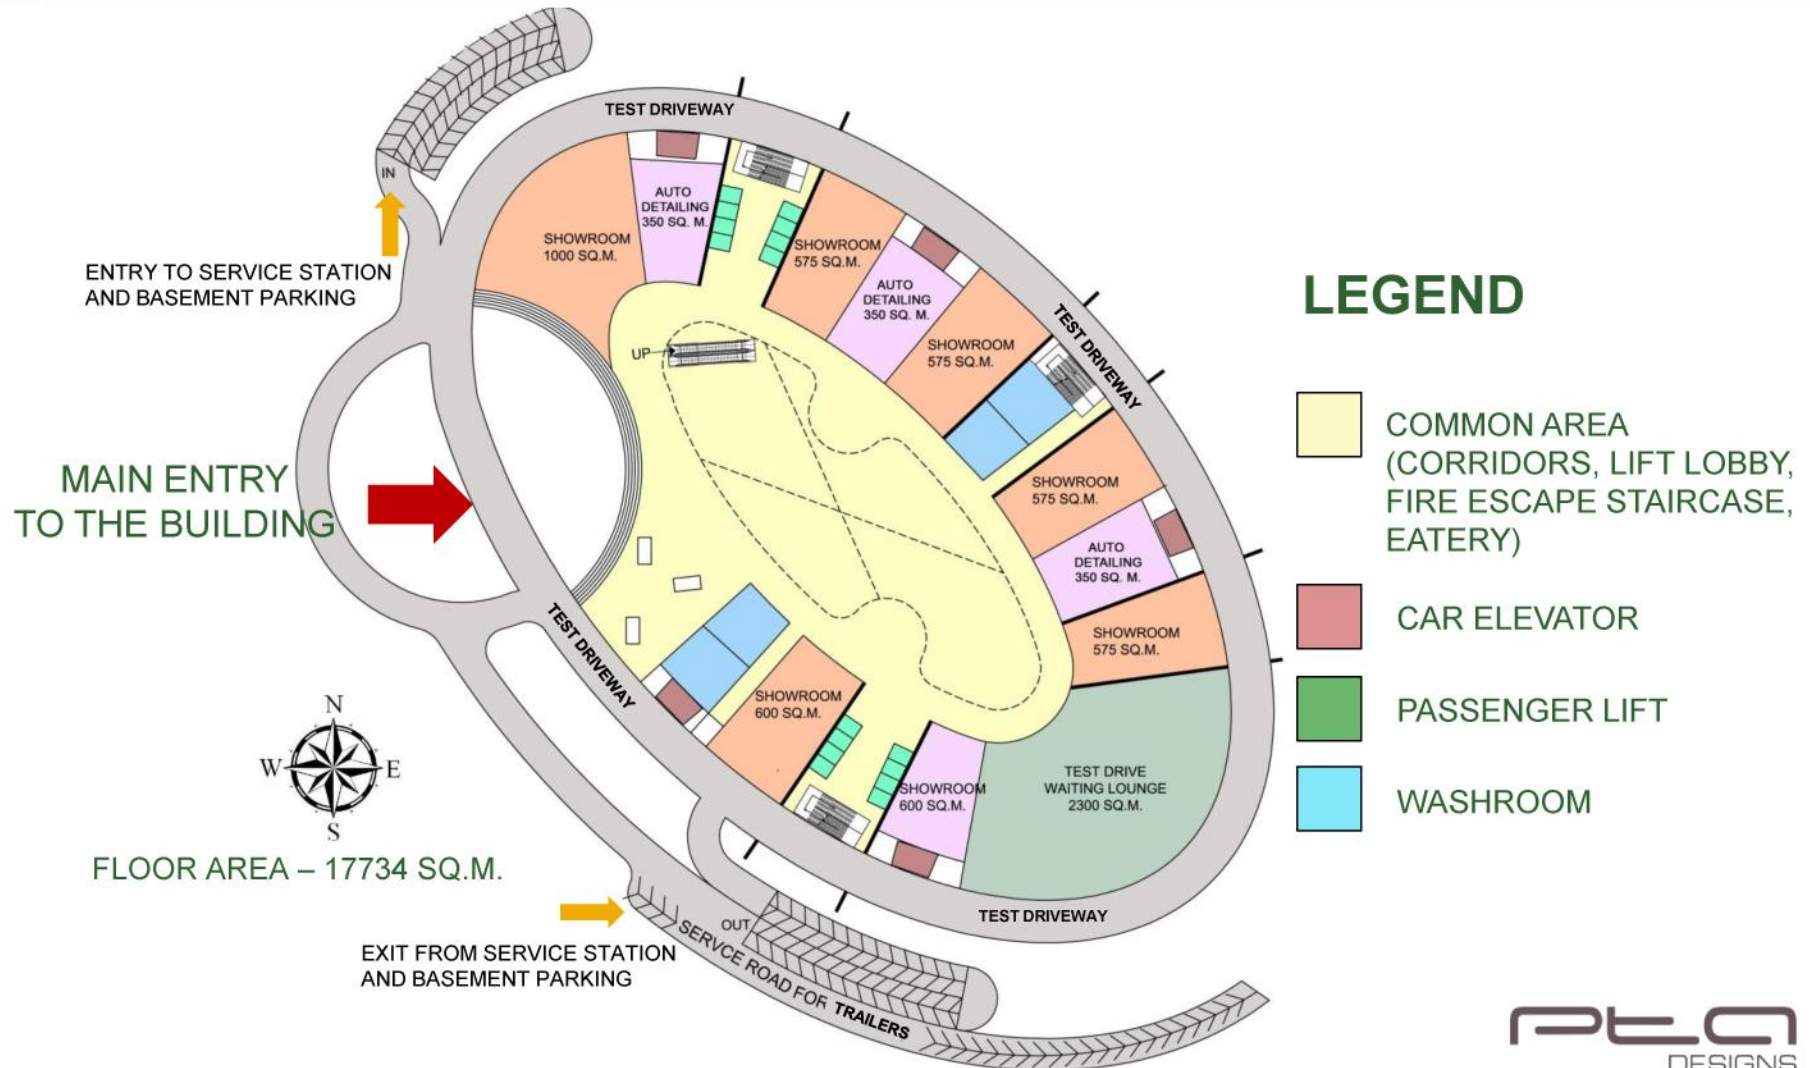

FIRST FLOOR PLAN


5

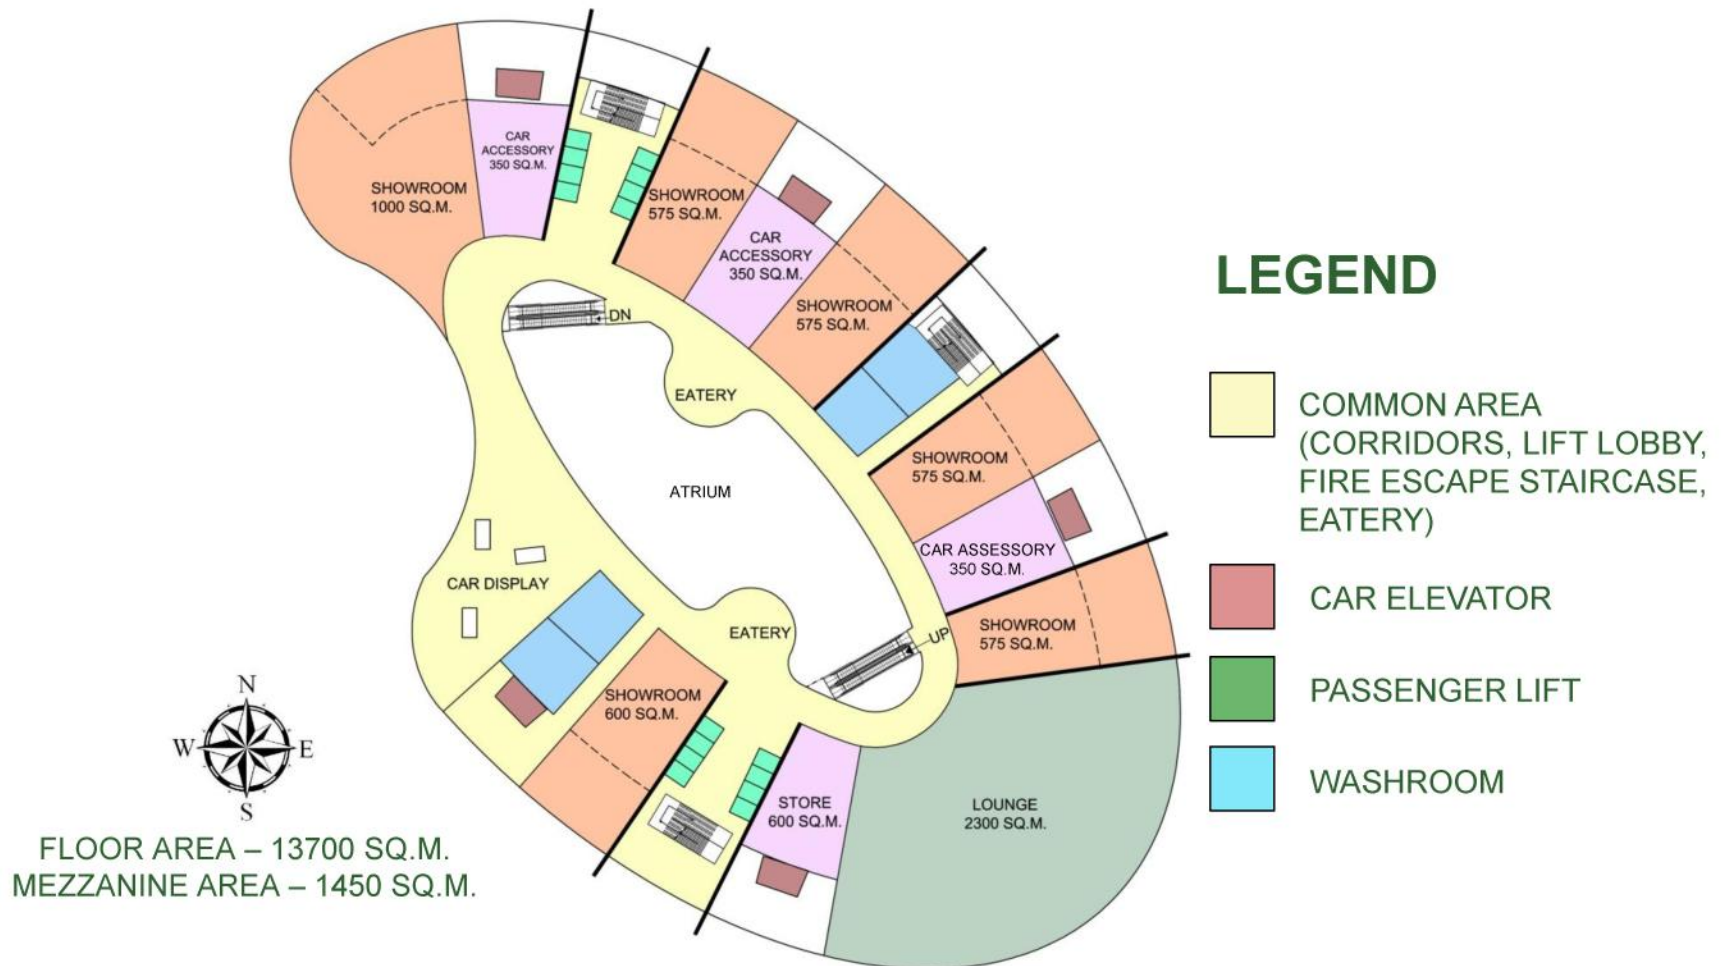

FLOOR AREA – 13700 SQ.M.
MEZZANINE AREA – 1450 SQ.M.


SECOND FLOOR PLAN

6

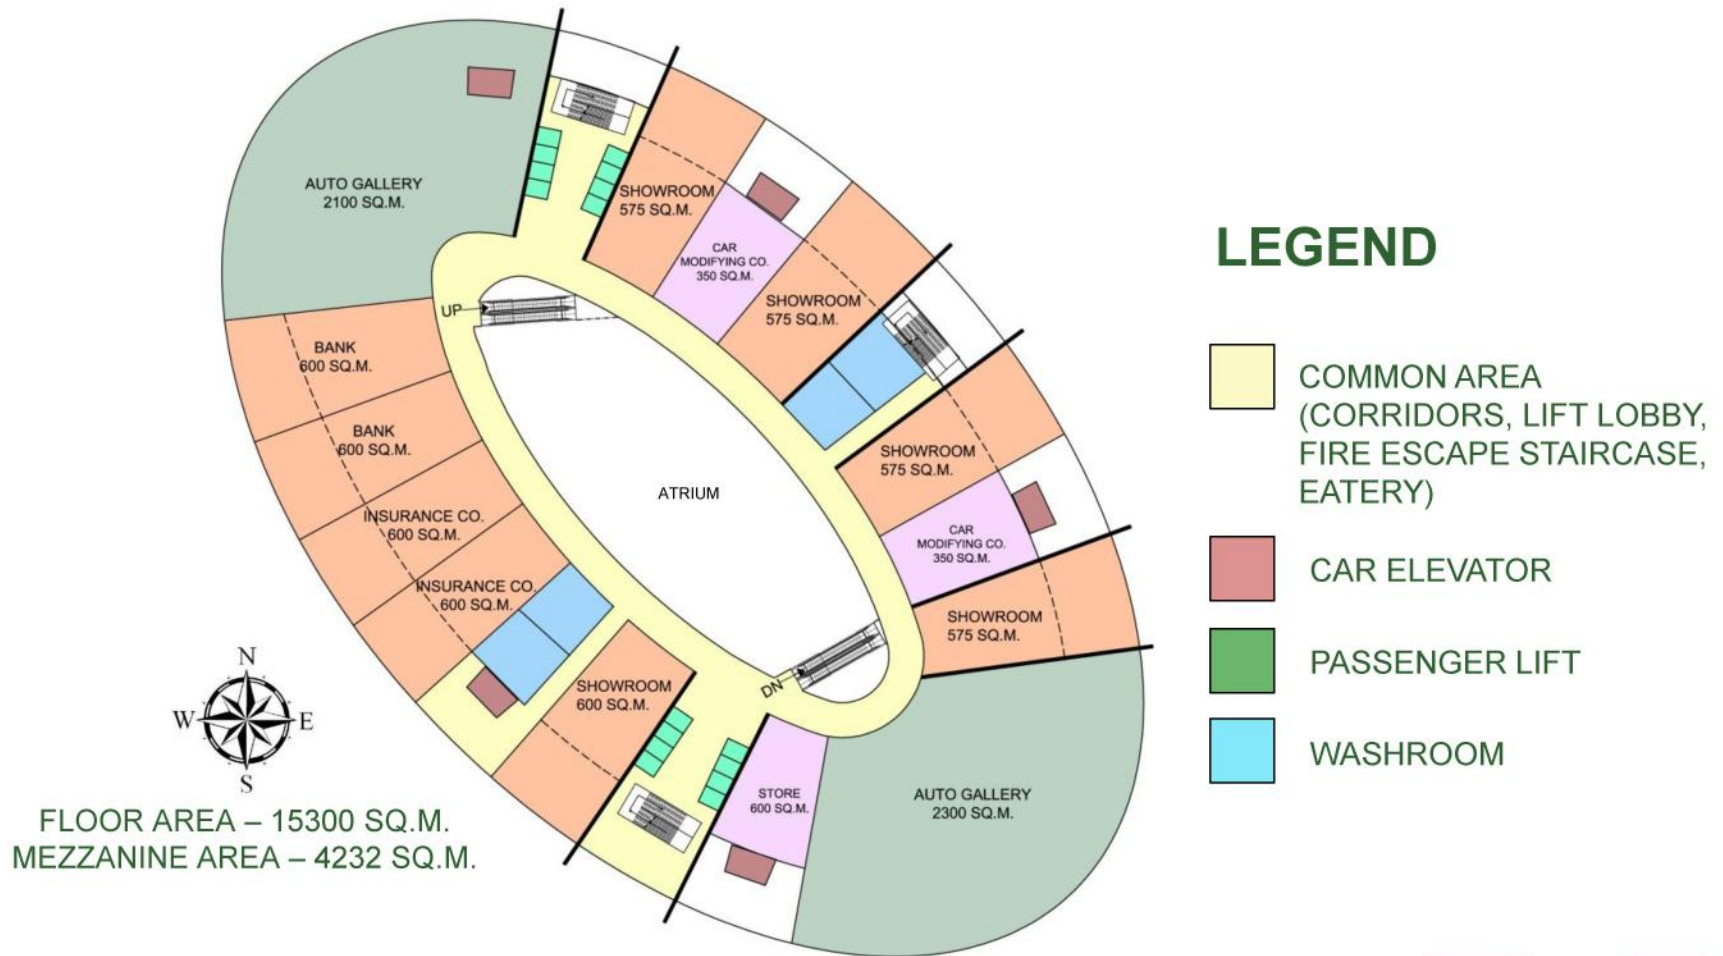


THIRD FLOOR PLAN

7

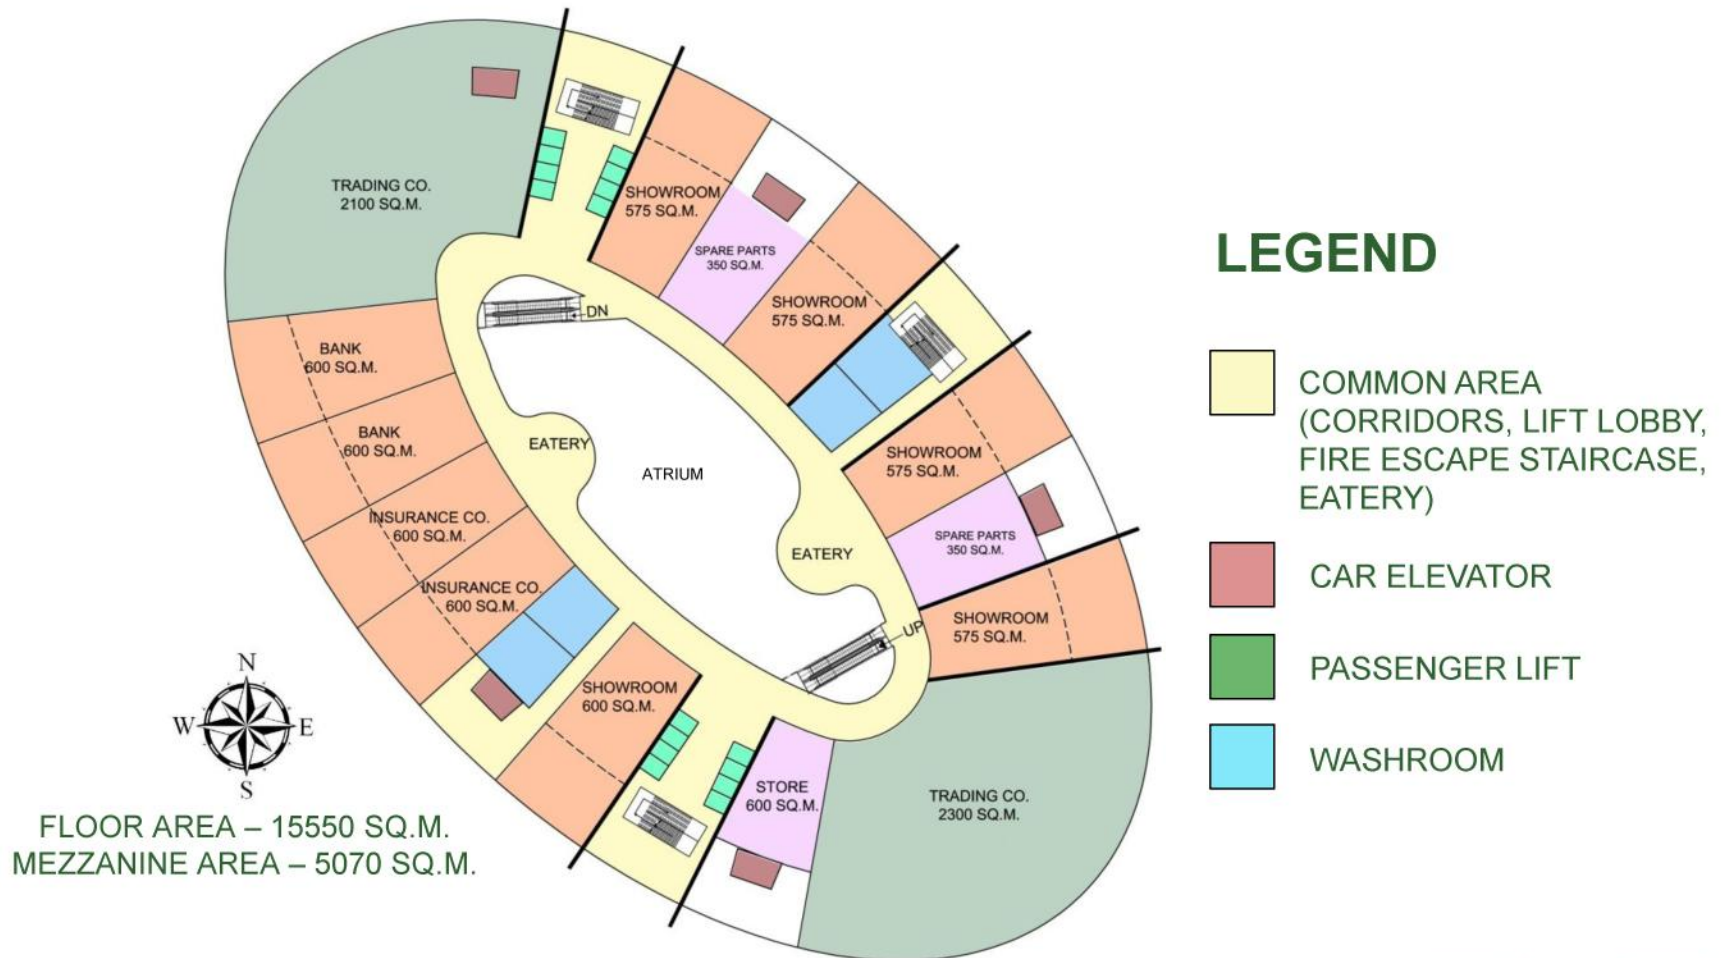


FOURTH FLOOR PLAN

8

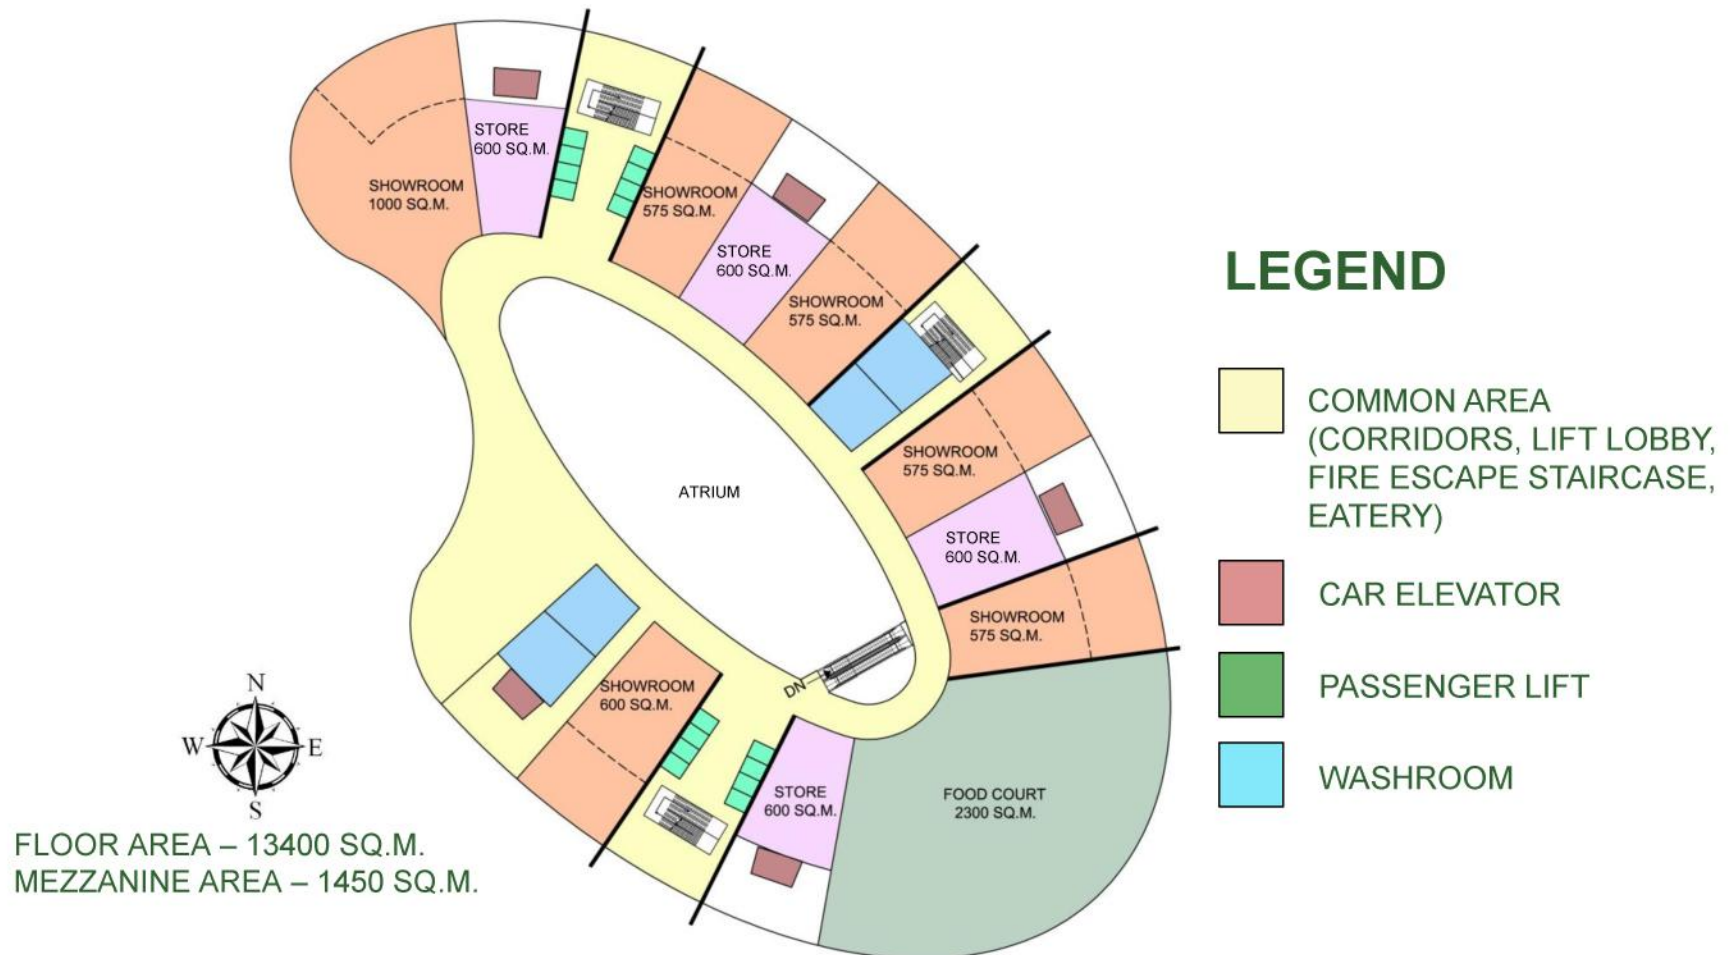


LOWER GROUND LEVEL 1

9

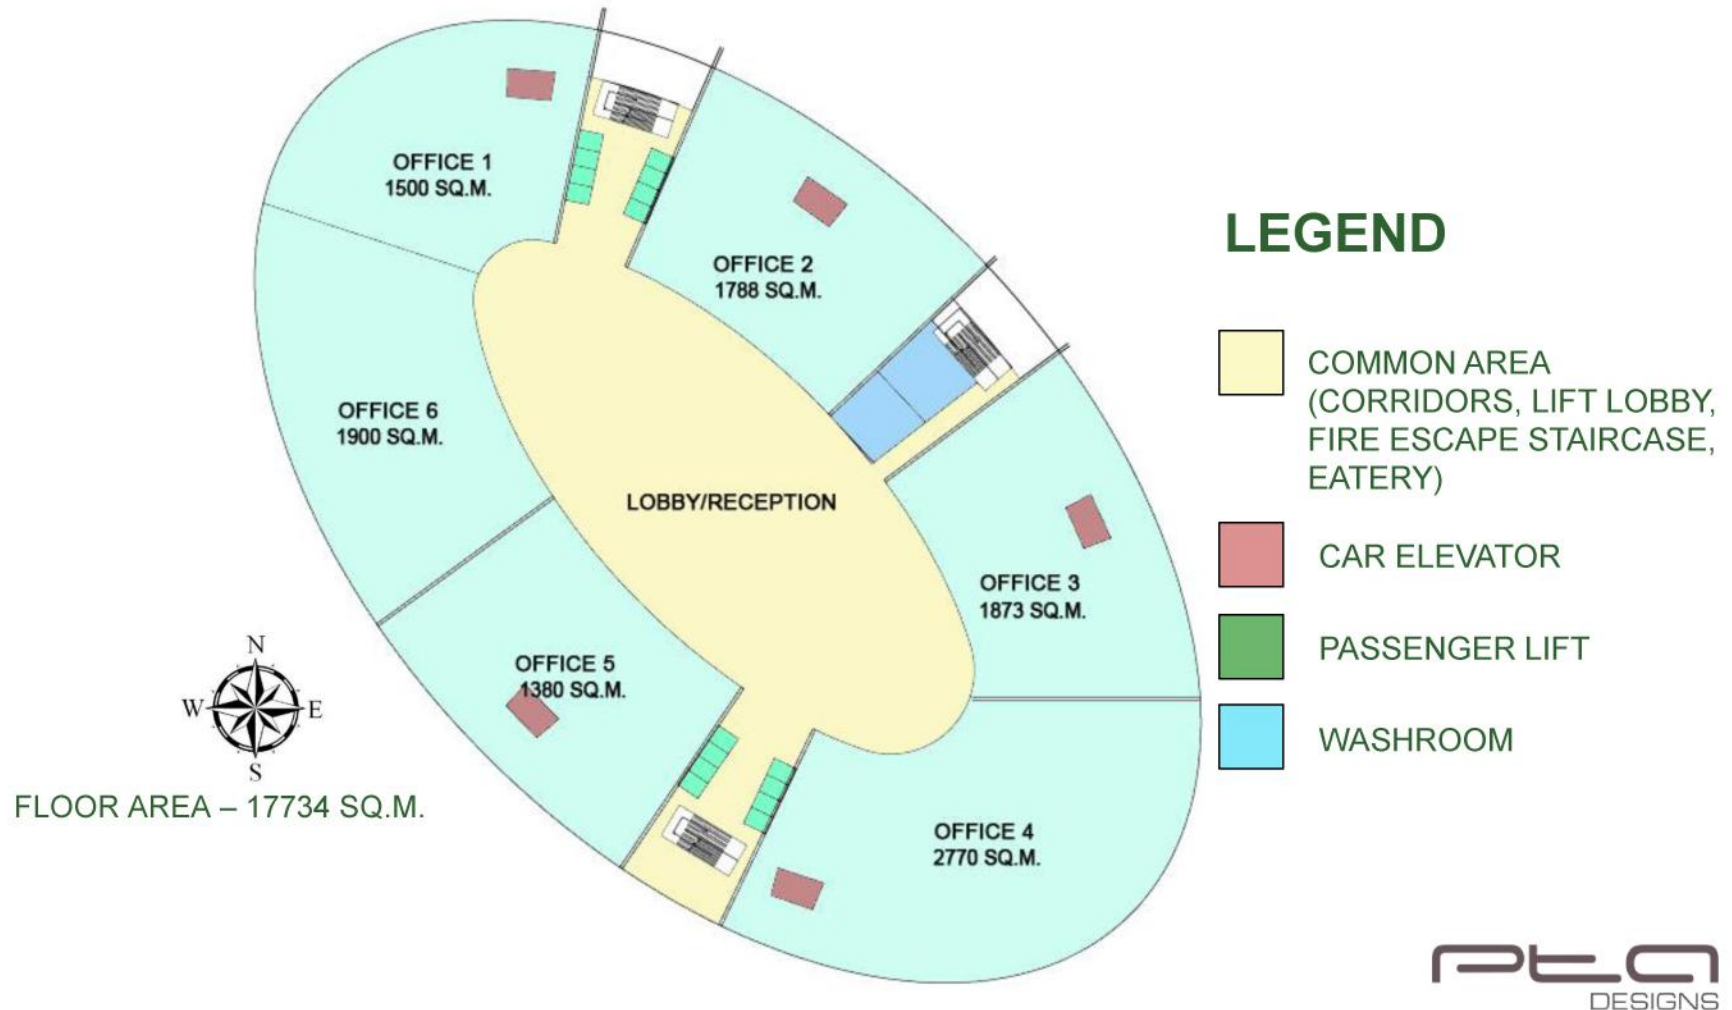


LOWER GROUND LEVEL 2

10

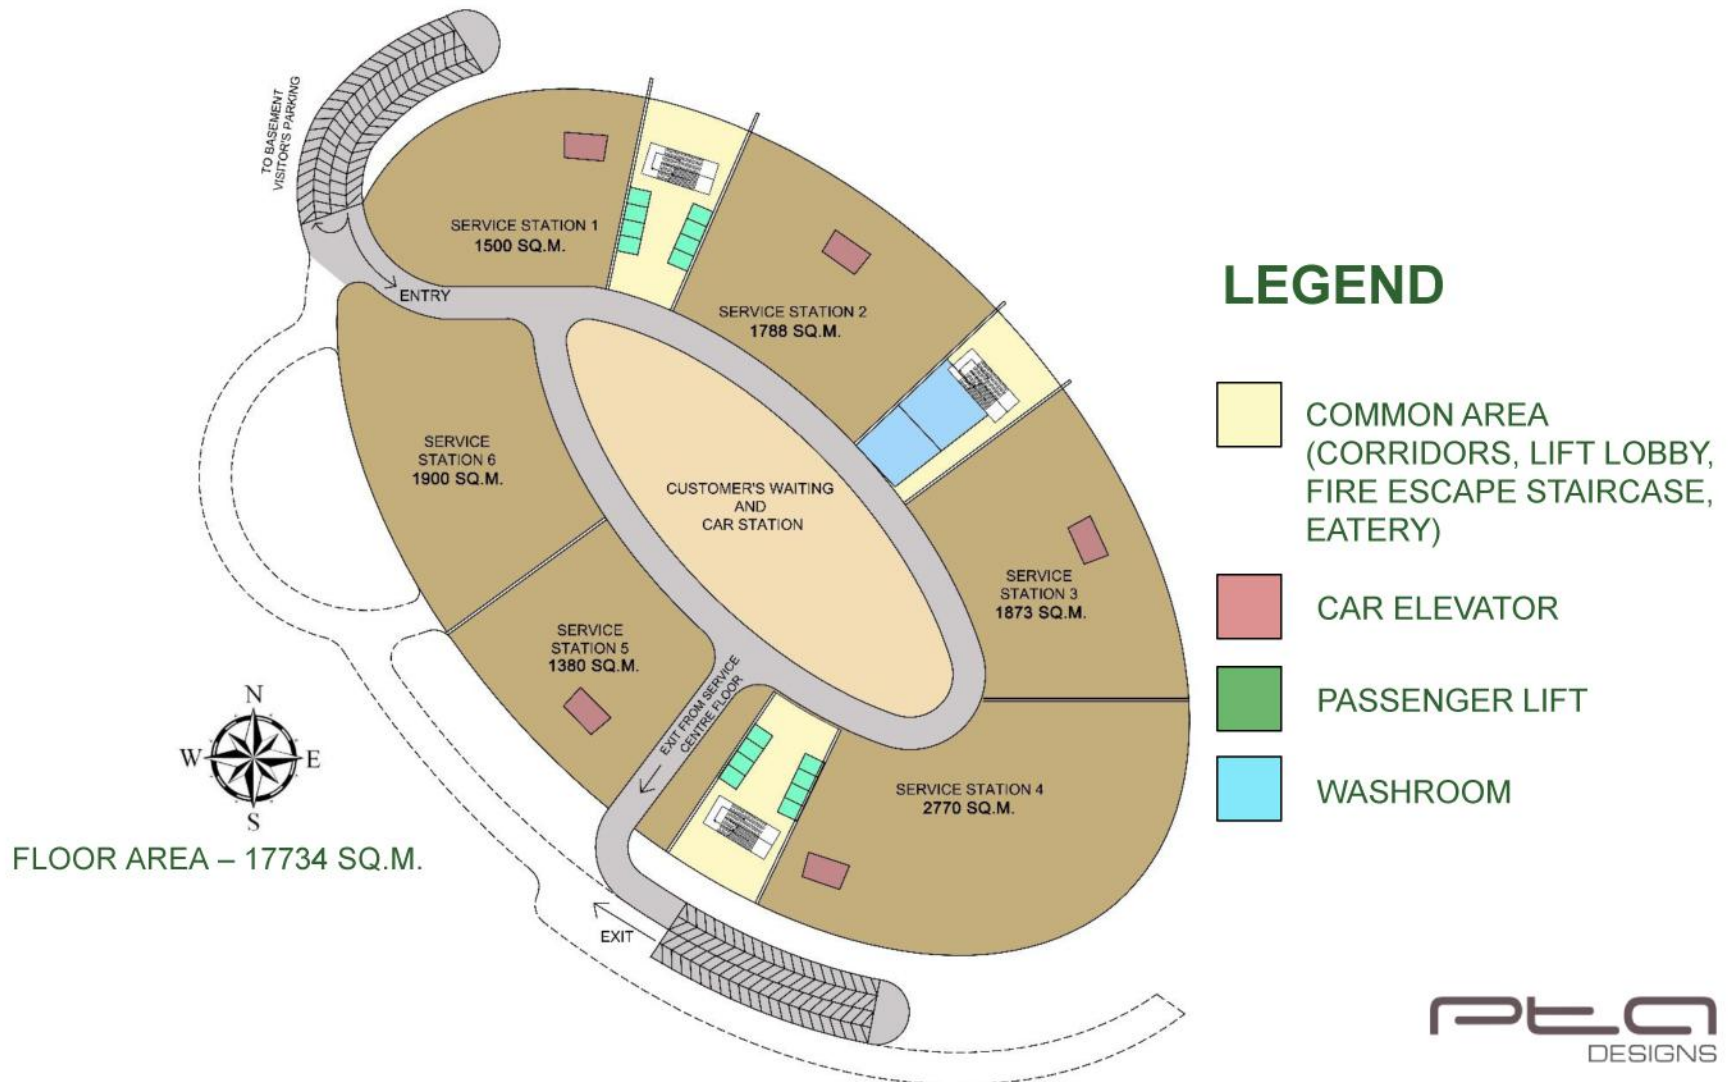

BASEMENT PARKING PLAN

11

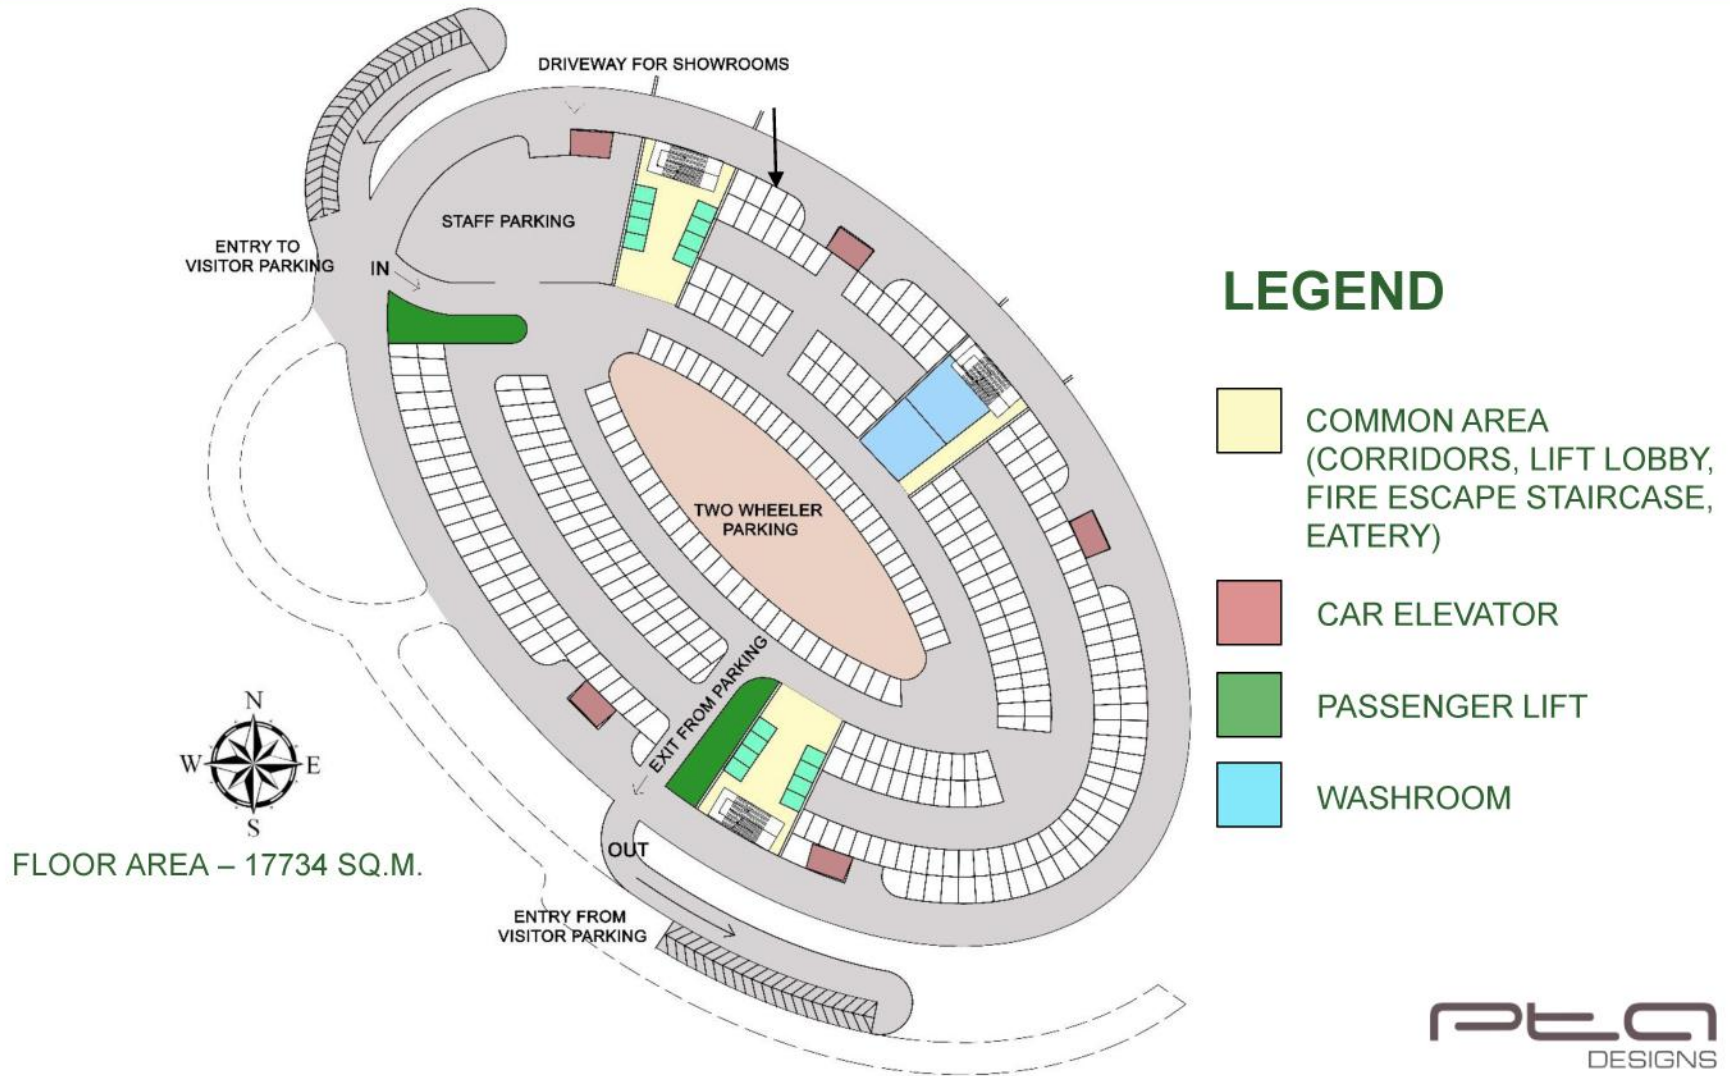

3D VIEWS

12



INTERIOR OF THE AUTOMALL-ATRIUM

3D VIEWS

13



ELEVATION OF THE BUILDING

THANK YOU

PTA DESIGNS PVT.LTD.

Architecture & Interiors

C-6/6, Rakshalekha Society, Lane 6, Koregaon Park, Pune -1 (M.H),

T: +91-20-26151350

E-4/42, Arera colony, Bhopal - 16 (M.P.), T: +91-755-4011850

W: www.ptadesigns.in | info@ptadesigns.in



SHUBHALAY[®]
॥ सुख, संपत्ति घर आवे ॥
Urban Research & Development

PTA
DESIGNS